


File Map
North

Vacant Area

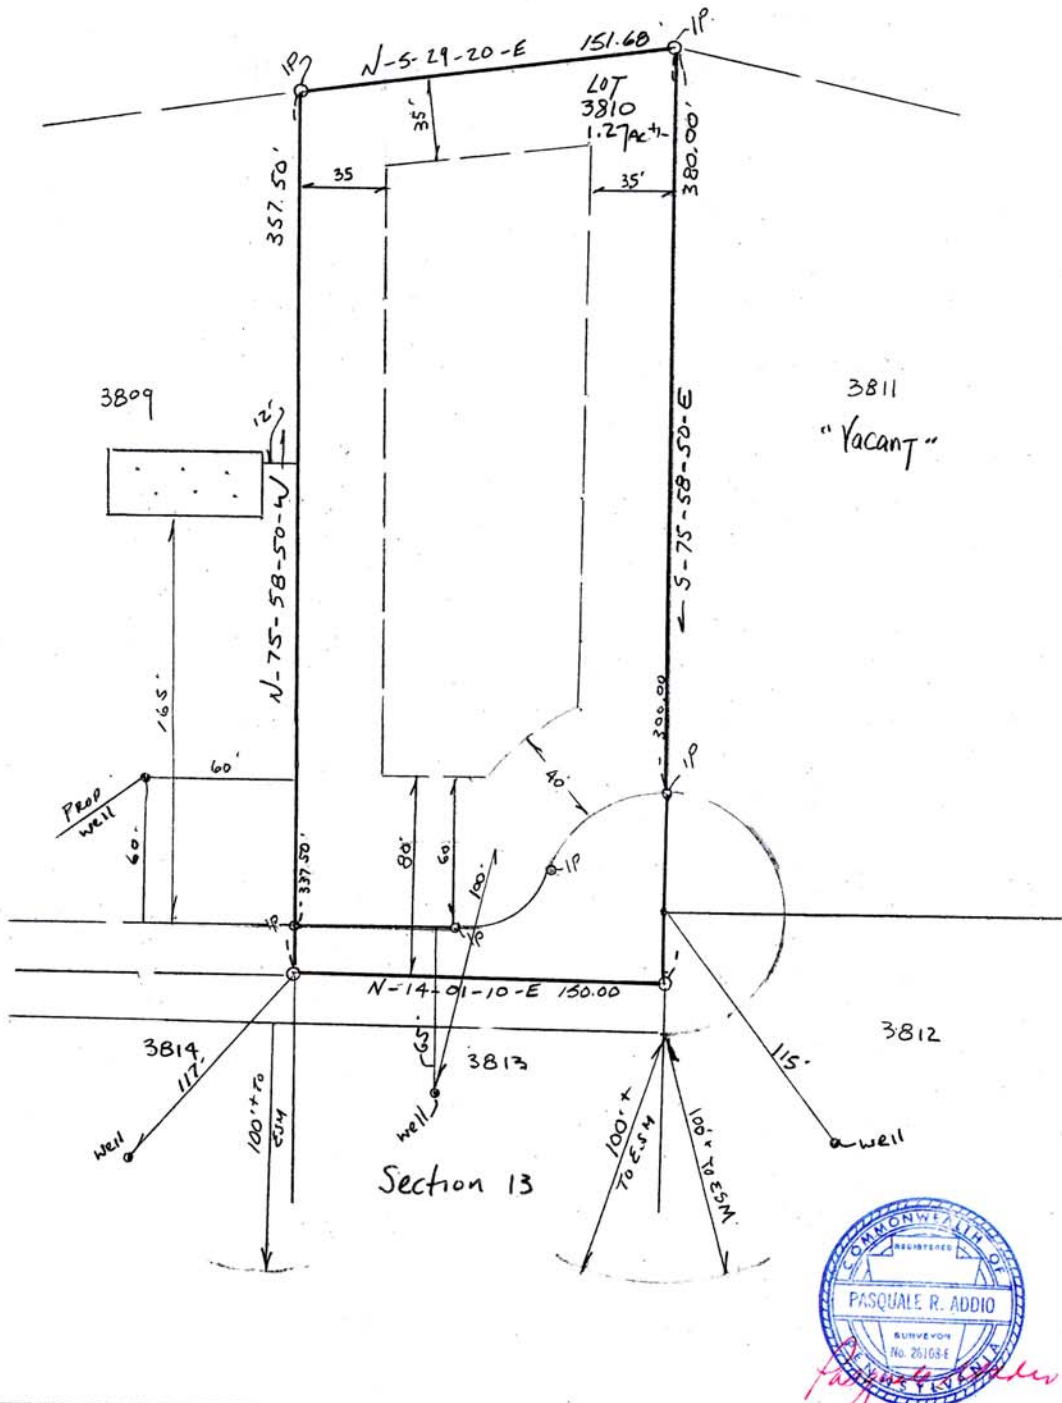

Scale: 1" = 50'

PLOT PLAN - LOT SURVEY

Prepared By:
P.R. Addio, Inc.
 Pasquale R. Addio, L.S. 26180-EPA

Survey By: Name **GC-35** CK'd By: **P.R. Addio, L.S.**
 Date Surveyed: **7/15/05** Drawn By: **PRA**
 Drawing # **207** FB: **84** Pg. **122** Map Book Pg.

Surveyed & Certified To:

Ed Nikles
Custom Builder, Inc.
Nikles Realty
 Inc.

104 Bennett Ave., Suite 1A, Milford, PA 18337
 Tel: 570-296-9200 • www.ednikles.com

Conashaugh Lakes
 Lot 3810 Section 13
 Dingmans Township
 Pike County, PA
JULY 20, 2005

Note: Lot Subject To All Easements and / or Right of Ways; F.I.R.M., Area Outside 2% Flood Plain, Zoned 'X'