
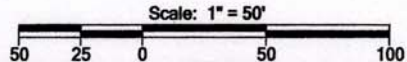


PLOT PLAN - LOT SURVEY

File Map North

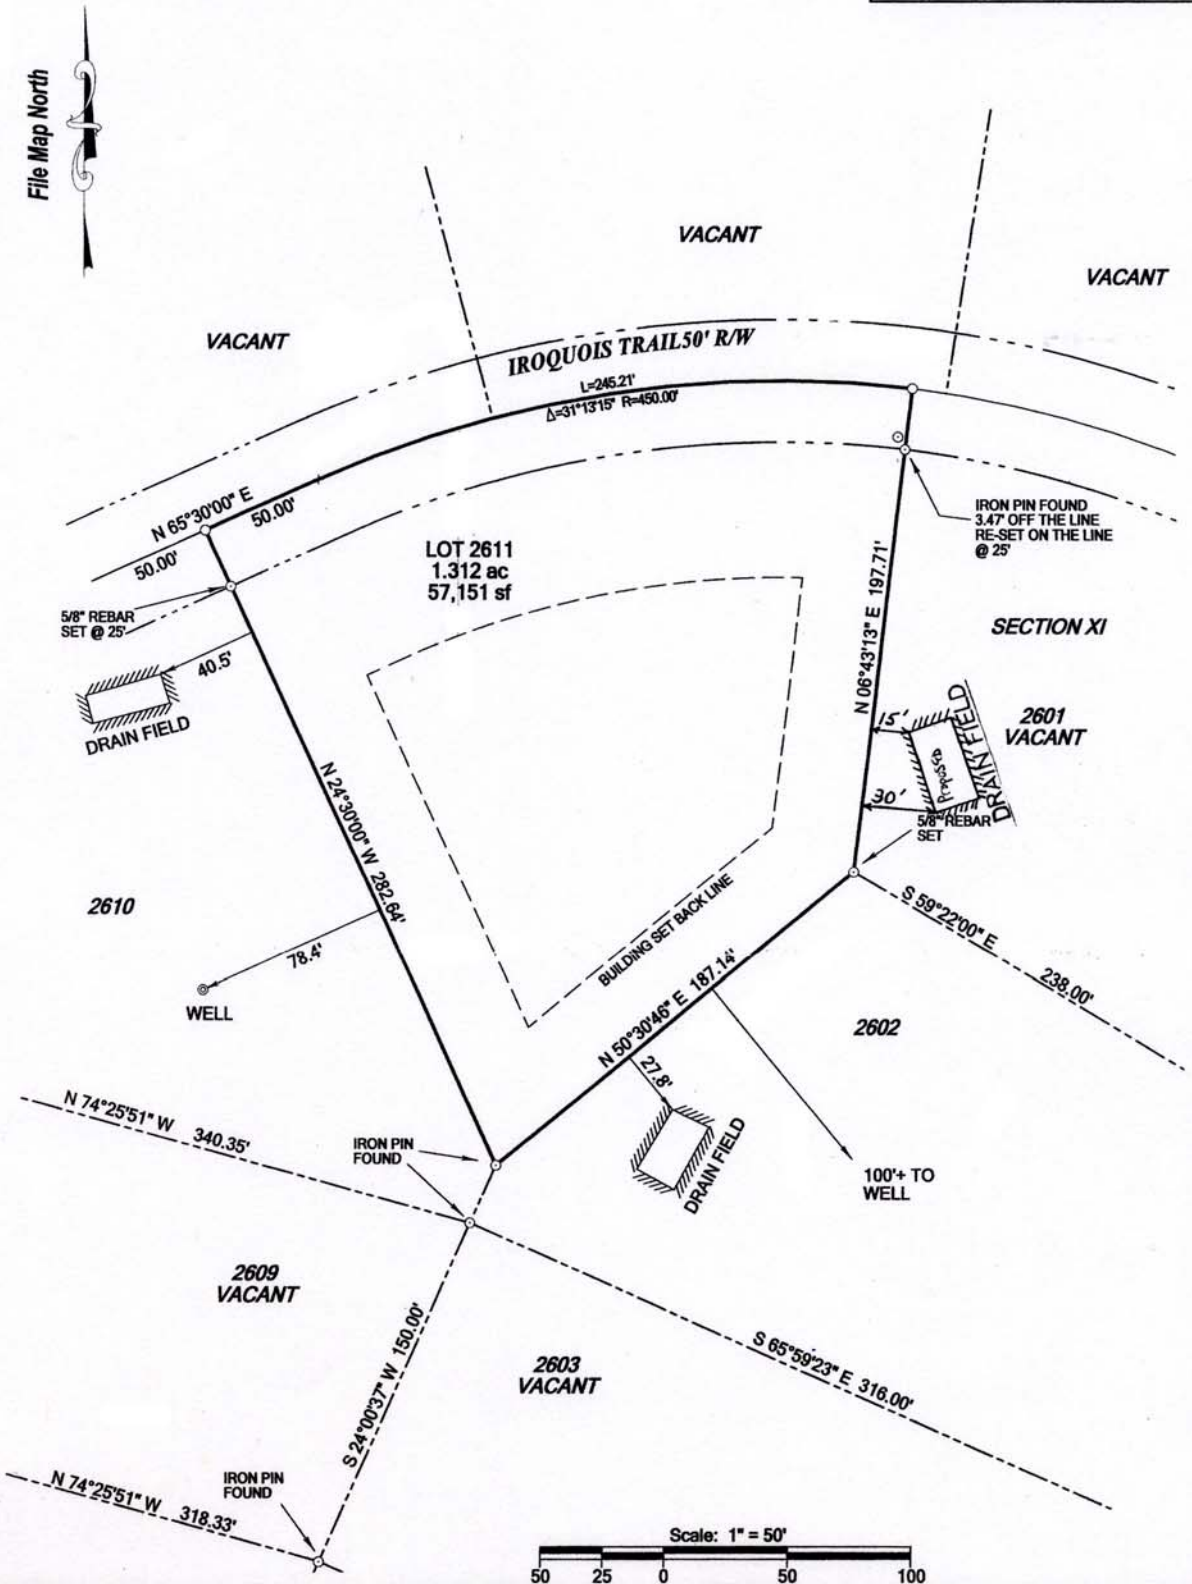

Prepared by:

P.R. Addio, Inc.



Pasquale R. Addio, L.S. 26108-E PA

Surveyed & Certified To:



Ed Nikles
Custom Builder, Inc.
Nikles Realty
Inc.

104 Bennett Ave., Suite 1A, Millford, PA 18337
Tel: 570-296-9200 • www.ednikles.com

Land Of:

Conashaugh Lakes
Lot: 2611 Section: 11
Dingman Township
Pike County, PA
08 July, 2005

Setbacks required:
- Front: 80'
- Sides: 35'
- Rear: 35'

Notes:
* Lot Subject To All Easements and/or Right of Ways
* F.I.R.M.: Area Outside 2% Flood Plain
* Zoned: 'X'

Svy. & Dwg.: S.R. Bognatz, P.E.
Ck. & Appr.: P.R. Addio, L.S.
Deed Book: pg.

Drawing # 05-208
Surveyed: 08-July-05
FB: 88 Pg: 94