


File Map  
North

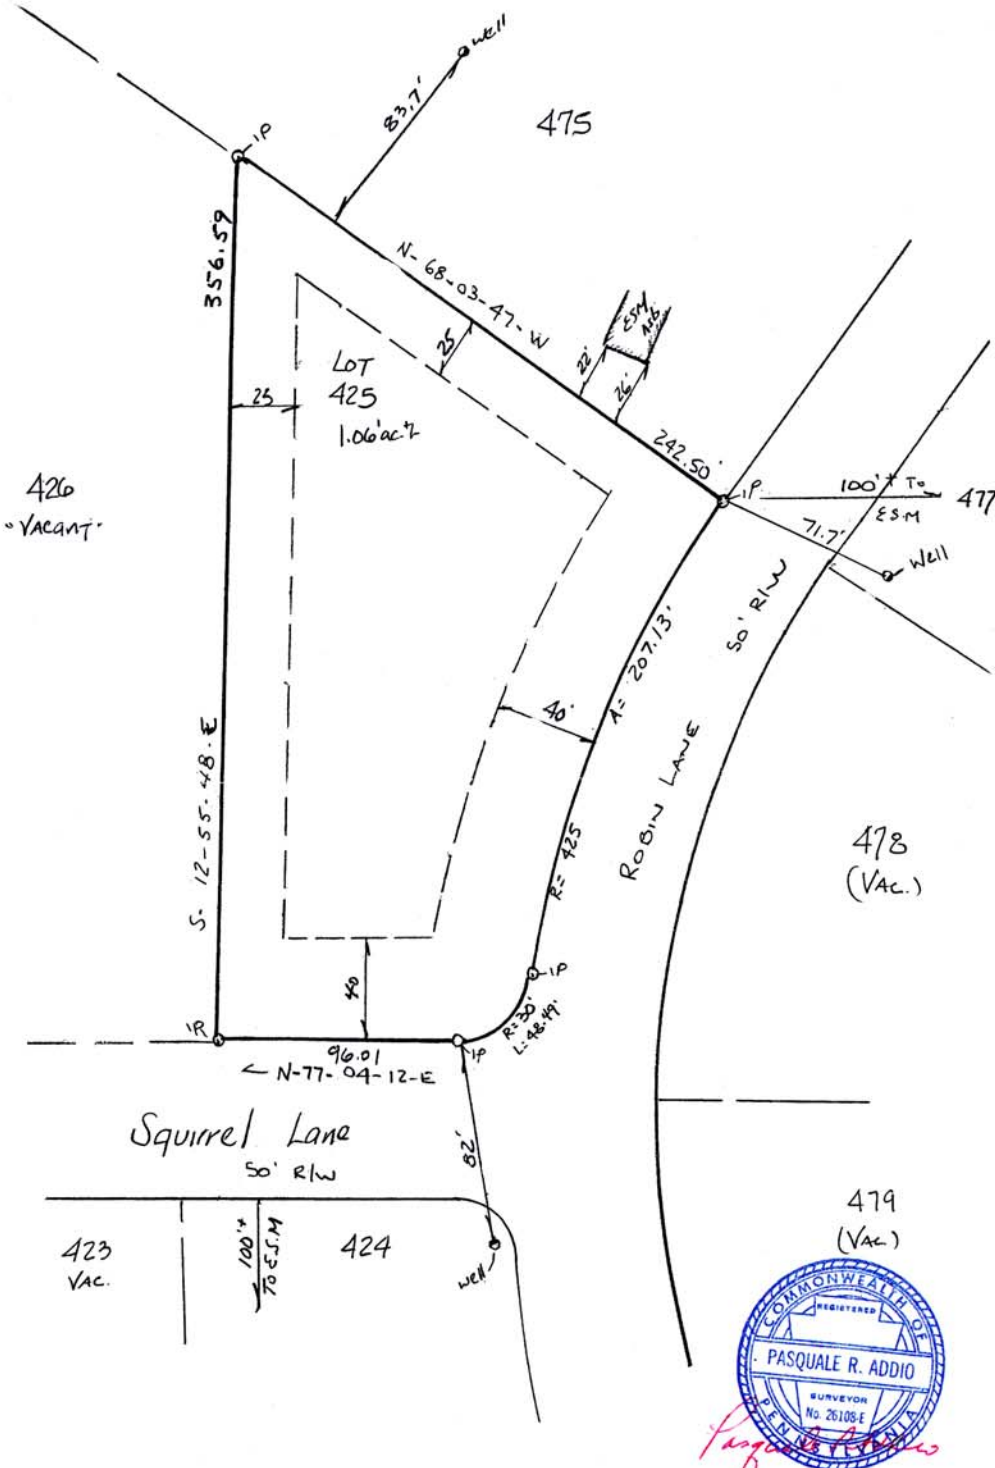

### PLOT PLAN - LOT SURVEY

Prepared By:  
**P.R. Addio, Inc.**  
 Pasquale R. Addio, L.S. 26180-EPA

**Ed Nikles  
Custom Builder, Inc.**  
**Nikles Realty  
Inc.**

Pocono Mountain Lake Forest  
 Lot 425 Section 3  
 Delaware Township  
 Pike County, PA

Survey By: Name **GC+JS** Cl'd By: **P.R. Addio, L.S.**  
 Date Surveyed: **6/6/05** Drawn By: **PEA**  
 Drawing: **160** FB: **93** Pg. **3** Map Book:  Pg.

104 Bennett Ave., Suite 1A, Milford, PA 18337  
 Tel: 570-296-9200 • www.ednikles.com  
 Note: Lot Subject To All Easements and / or Right of Ways; F.I.R.M., Area Outside 2% Flood Plain, Zoned 'X'