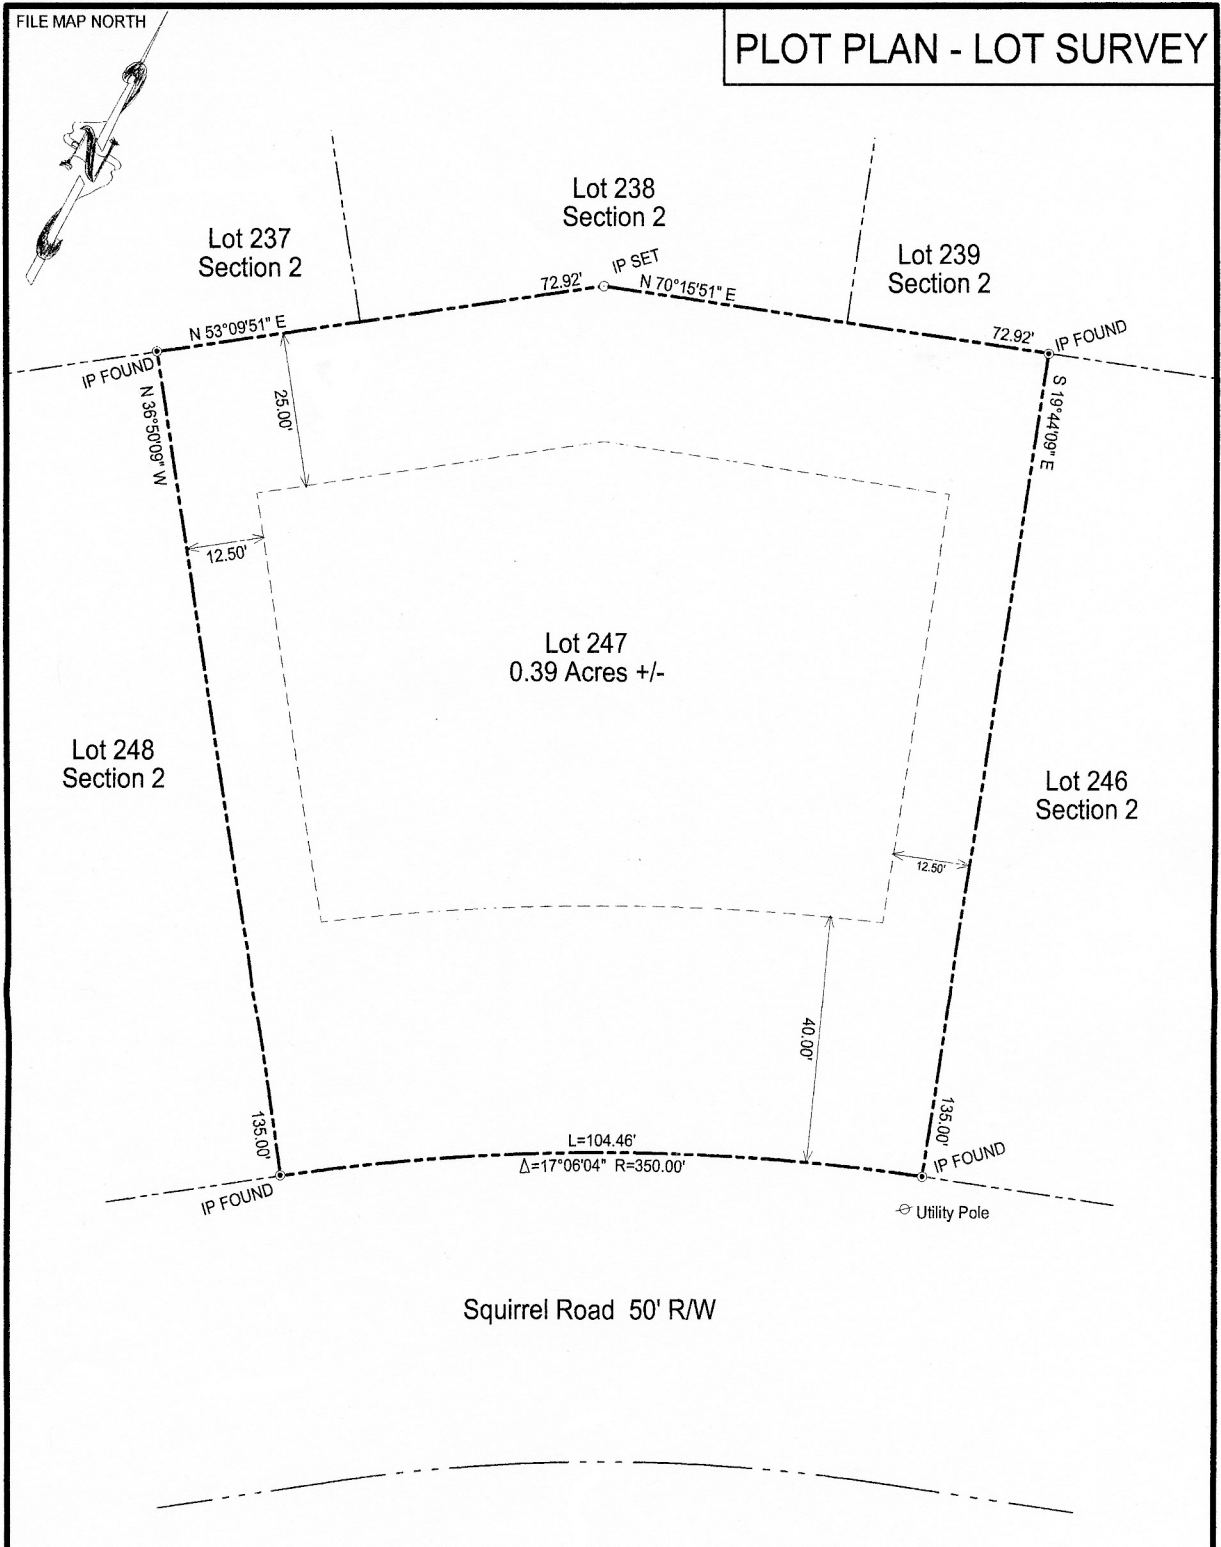
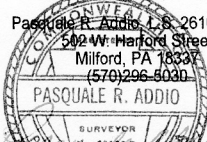

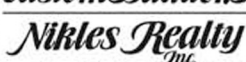


# PLOT PLAN - LOT SURVEY



Squirrel Road 50' R/W

Note: Central Water Available

<p>Prepared by:  <b>P.R. Addio, Inc</b>                  Pasquale R. Addio, L.S. 26108-E PA                  502 W. Harford Street                  Milford, PA 18337                  (570) 296-6030  </p>	<p>Surveyed &amp; Certified To:   <b>Ed Nikles Custom Builder, Inc.</b>                    104 Bennett Ave., Suite 1A, Milford, PA 18337                  Tel: 570-296-9200 • www.ednikles.com</p>	<p>Land Of:  <b>Nikles Properties, L.P.</b>                  Pocono Mountain                  Lake Forest                  Lot 247 Section 2                  Delaware Township                  Pike County, PA                  May 28, 2008</p>						
<p>Community: _____ Township: _____                  Setbacks required: _____                  Front: 40'      Front: 40'                  Sides: 10'      Sides: 12.5'                  Rear: 25'      Rear: 12.5'</p>	<p>Notes:                  Lot subject to all easements and/or right of ways                  F.I.R.M Zone X                  Survey Certification is valid only to names                  that appear on map and is only valid for one (1)                  year from the date of map.</p>	<table border="1"> <tr> <td>Date Surveyed: May 2008</td> <td>Dwg by: MCC</td> </tr> <tr> <td>Scale: 1"=20'</td> <td>CK by: P.R. Addio, L.S.</td> </tr> <tr> <td>Dwg #08-063</td> <td></td> </tr> </table>	Date Surveyed: May 2008	Dwg by: MCC	Scale: 1"=20'	CK by: P.R. Addio, L.S.	Dwg #08-063	
Date Surveyed: May 2008	Dwg by: MCC							
Scale: 1"=20'	CK by: P.R. Addio, L.S.							
Dwg #08-063								