


PLOT PLAN  
 LOT SURVEY  
 Lot 5207 Blk. NA Sec. 18  
 CONASHAUGH LAKES  
 DINGMANS Township  
 Pike County, PA  
 AUG. 11, 2005

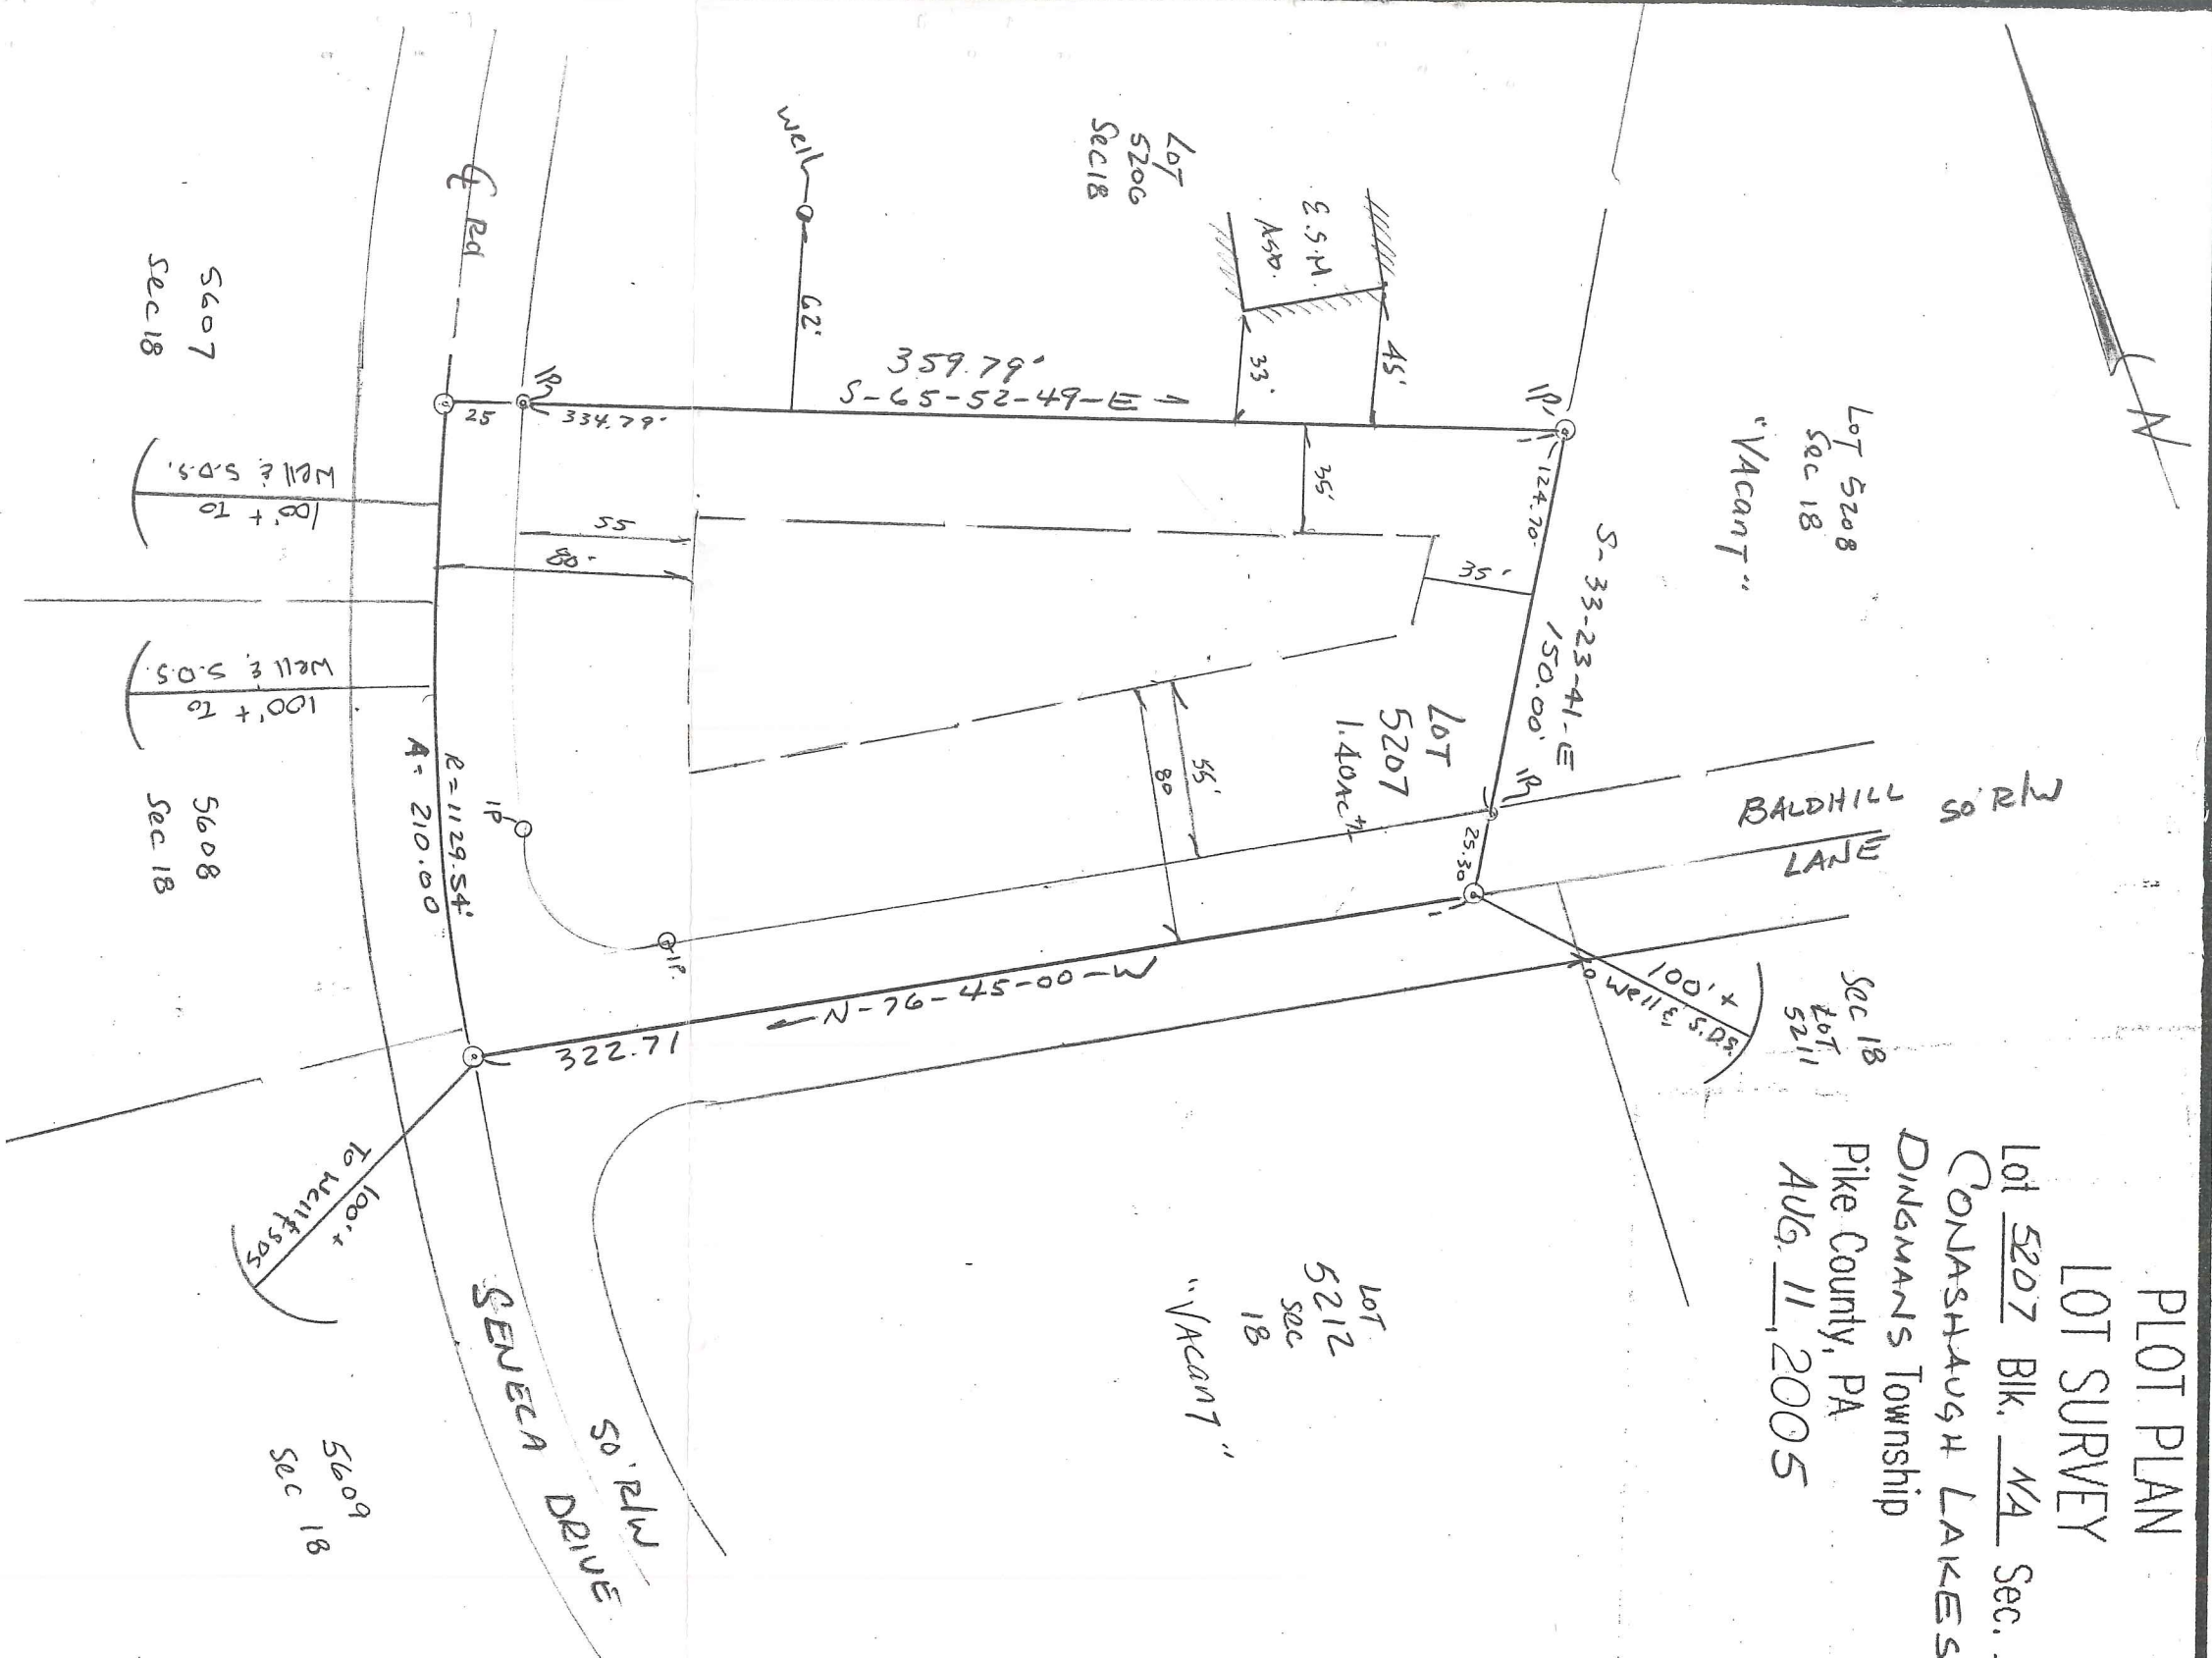

PREPARED BY:  
 P.R. ADDIO INC  
 SURVEYED & CERTIFIED TO:  
 Ed Nikles Realty Inc  
 104 Bennett Ave  
 Milford Pa. 18337



PASQUALE R. ADDIO, L.S. 26108-E PA.  
 502 W. HARFORD STREET  
 MILFORD, PA 18337

LAND OF  
 NIKLES REALTY INC  
 LOT 5207 BLK. NA SEC. 18

DATE SURVEYED  
 8/14/05  
 DWG. BY:  
 PRA  
 SCALE: 1" = 60'  
 DWG. # 2005-269

LOT 5207 SUBJECT TO ALL EASEMENTS AND/OR RIGHT OF WAYS  
 F.I.R.M. X AREA OUTSIDE 20% FLOOD PLAIN